



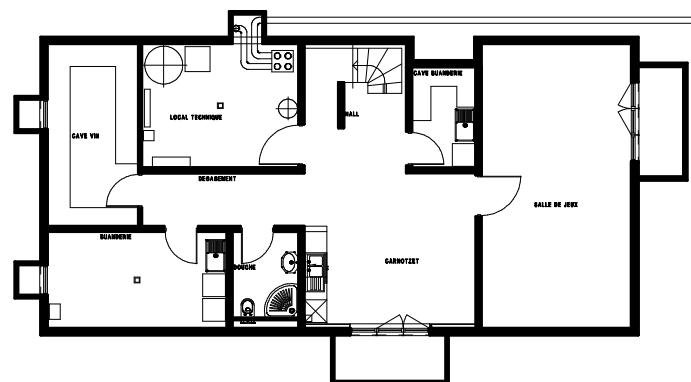

SOUS-SOL 1/200

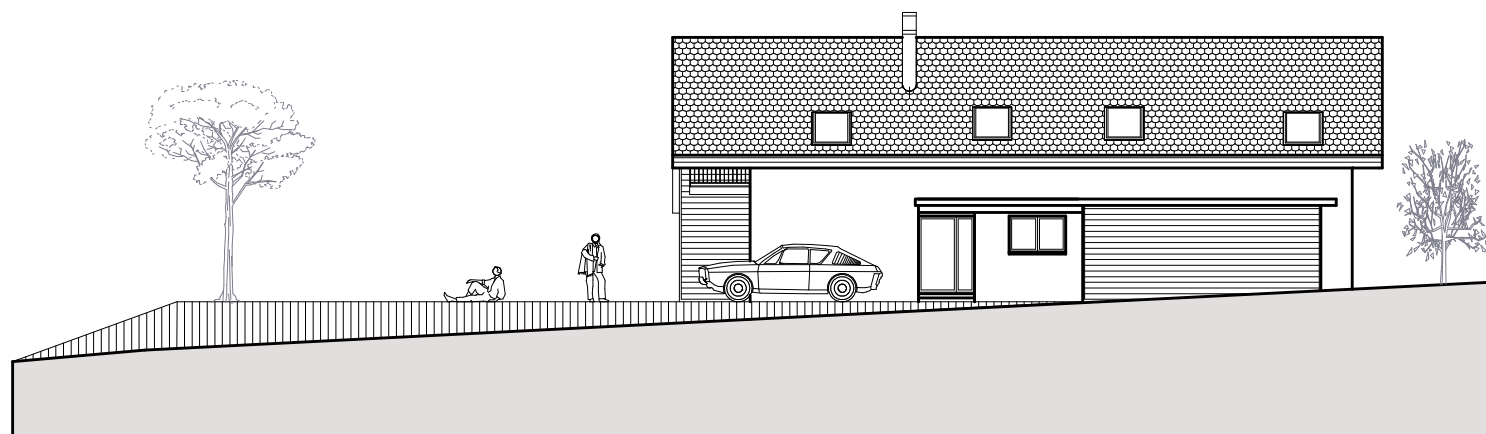

ELEVATION OUEST 1/200



ELEVATION NORD 1/200